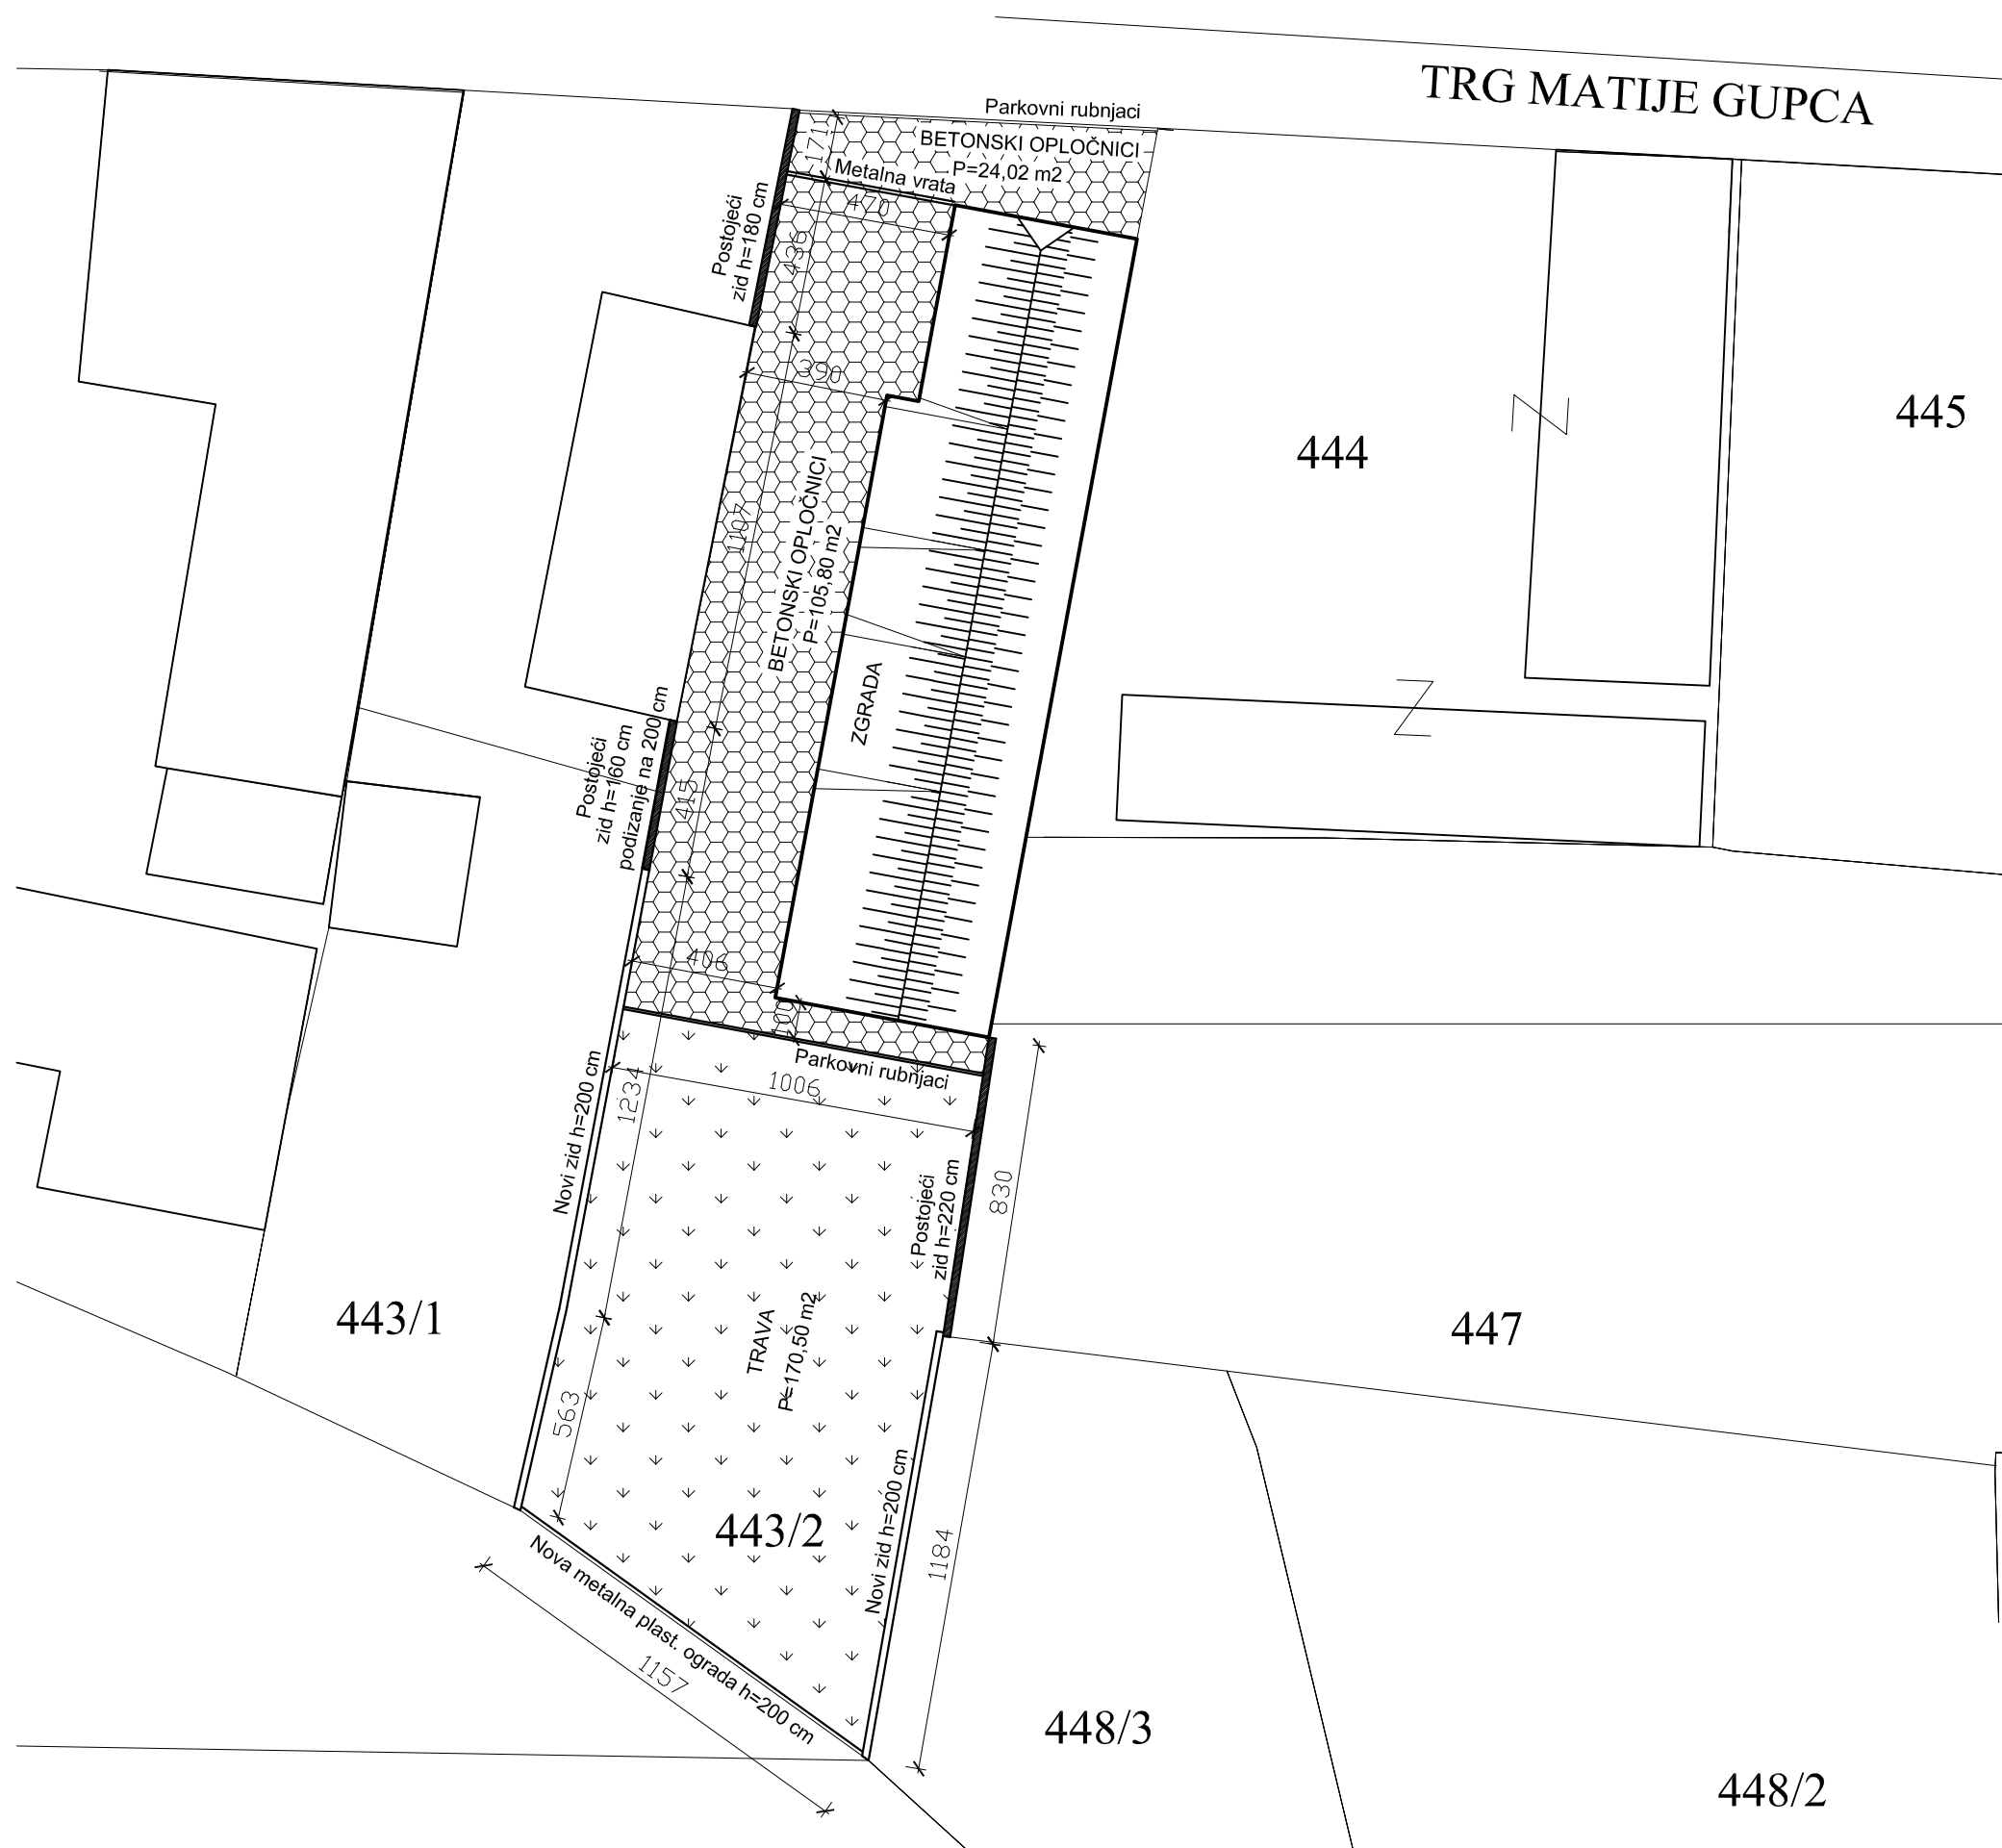


UTOČIŠTE
SV. NIKOLA
SITUACIJA
M 1 : 200